


GROUND FLOOR 1:100



FIRST FLOOR 1:100

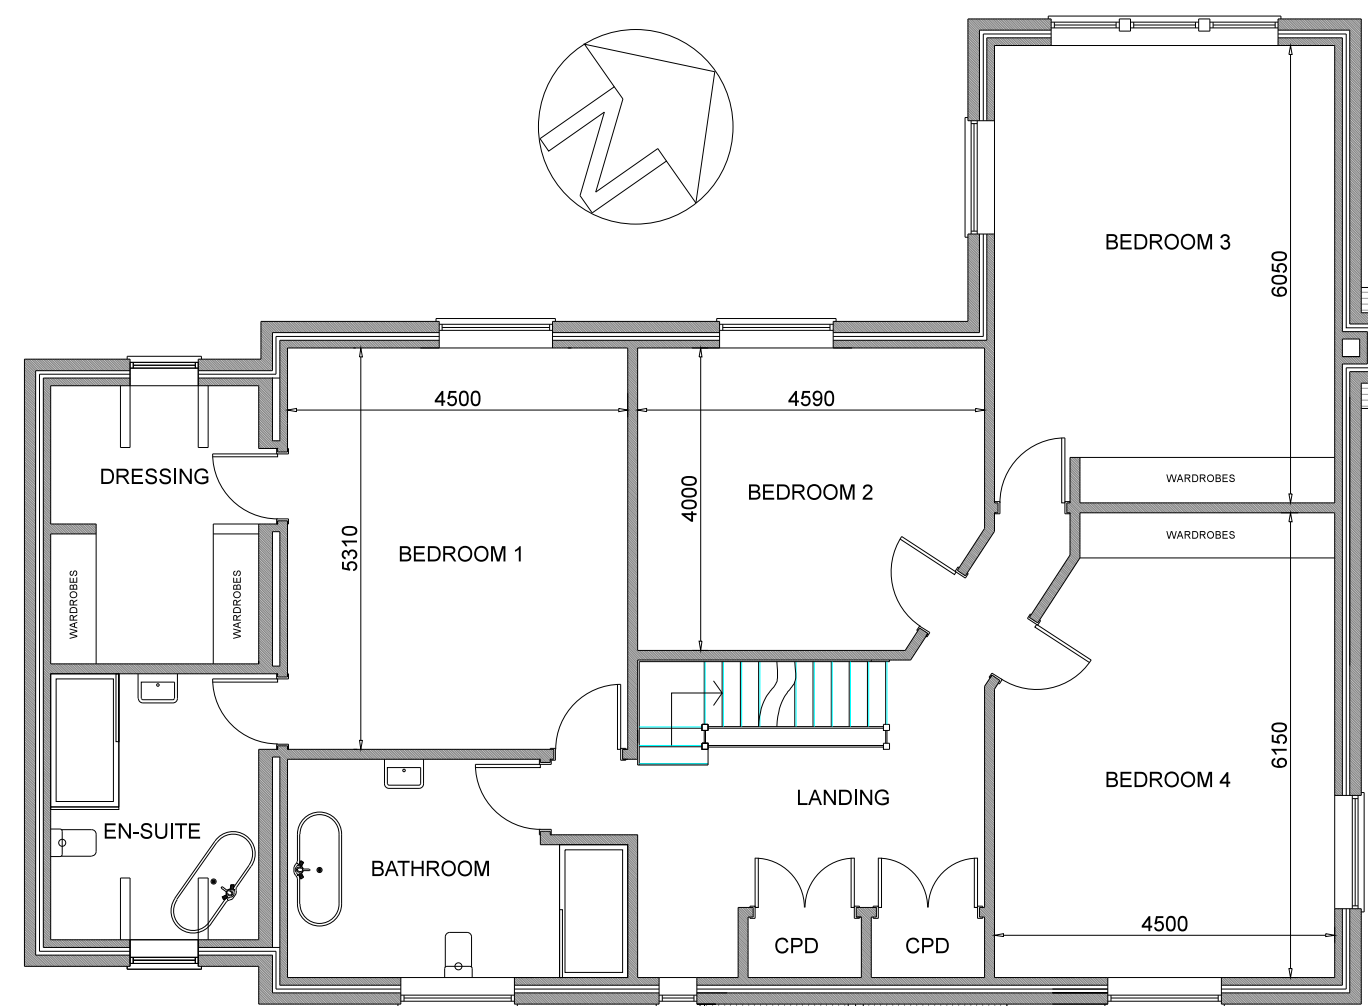



PROPOSED E ELEVATION 1:100

PROPOSED S ELEVATION 1:100


PROPOSED W ELEVATION 1:100




PROPOSED N ELEVATION 1:100

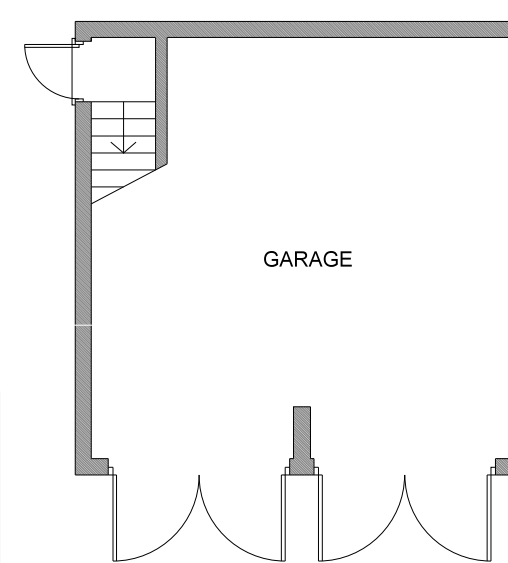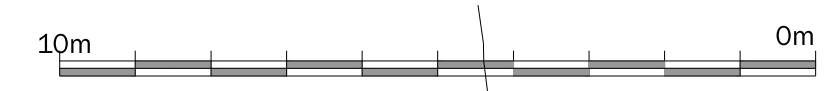


GROUND FLOOR 1:100

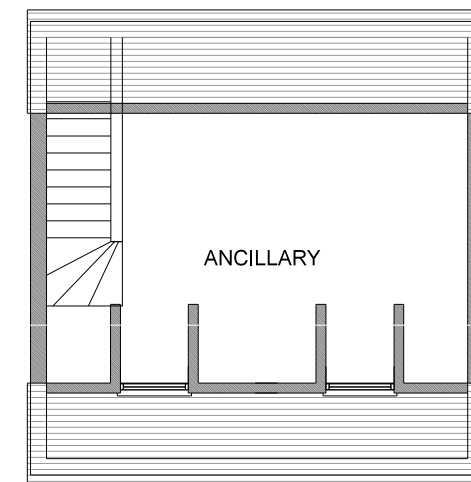

FIRST FLOOR 1:100

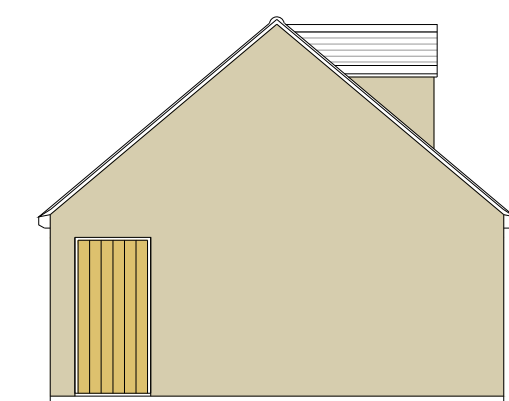


W ELEVATION 1:100

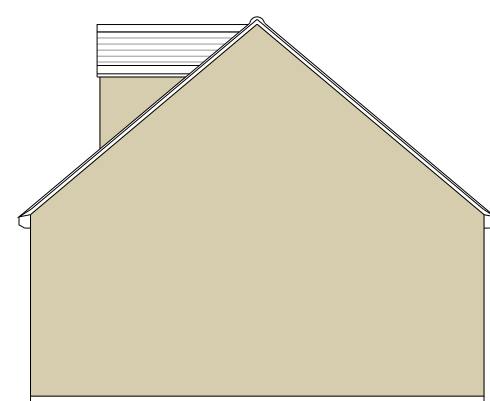


E ELEVATION 1:100




S ELEVATION 1:100

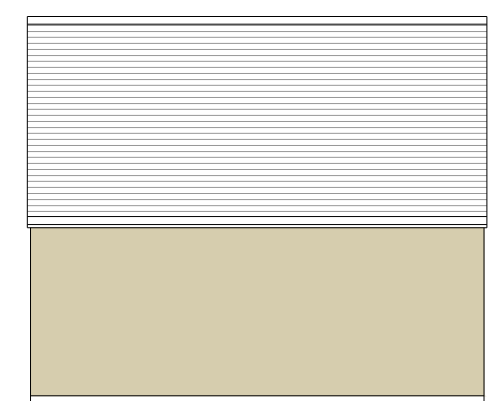

N ELEVATION 1:100

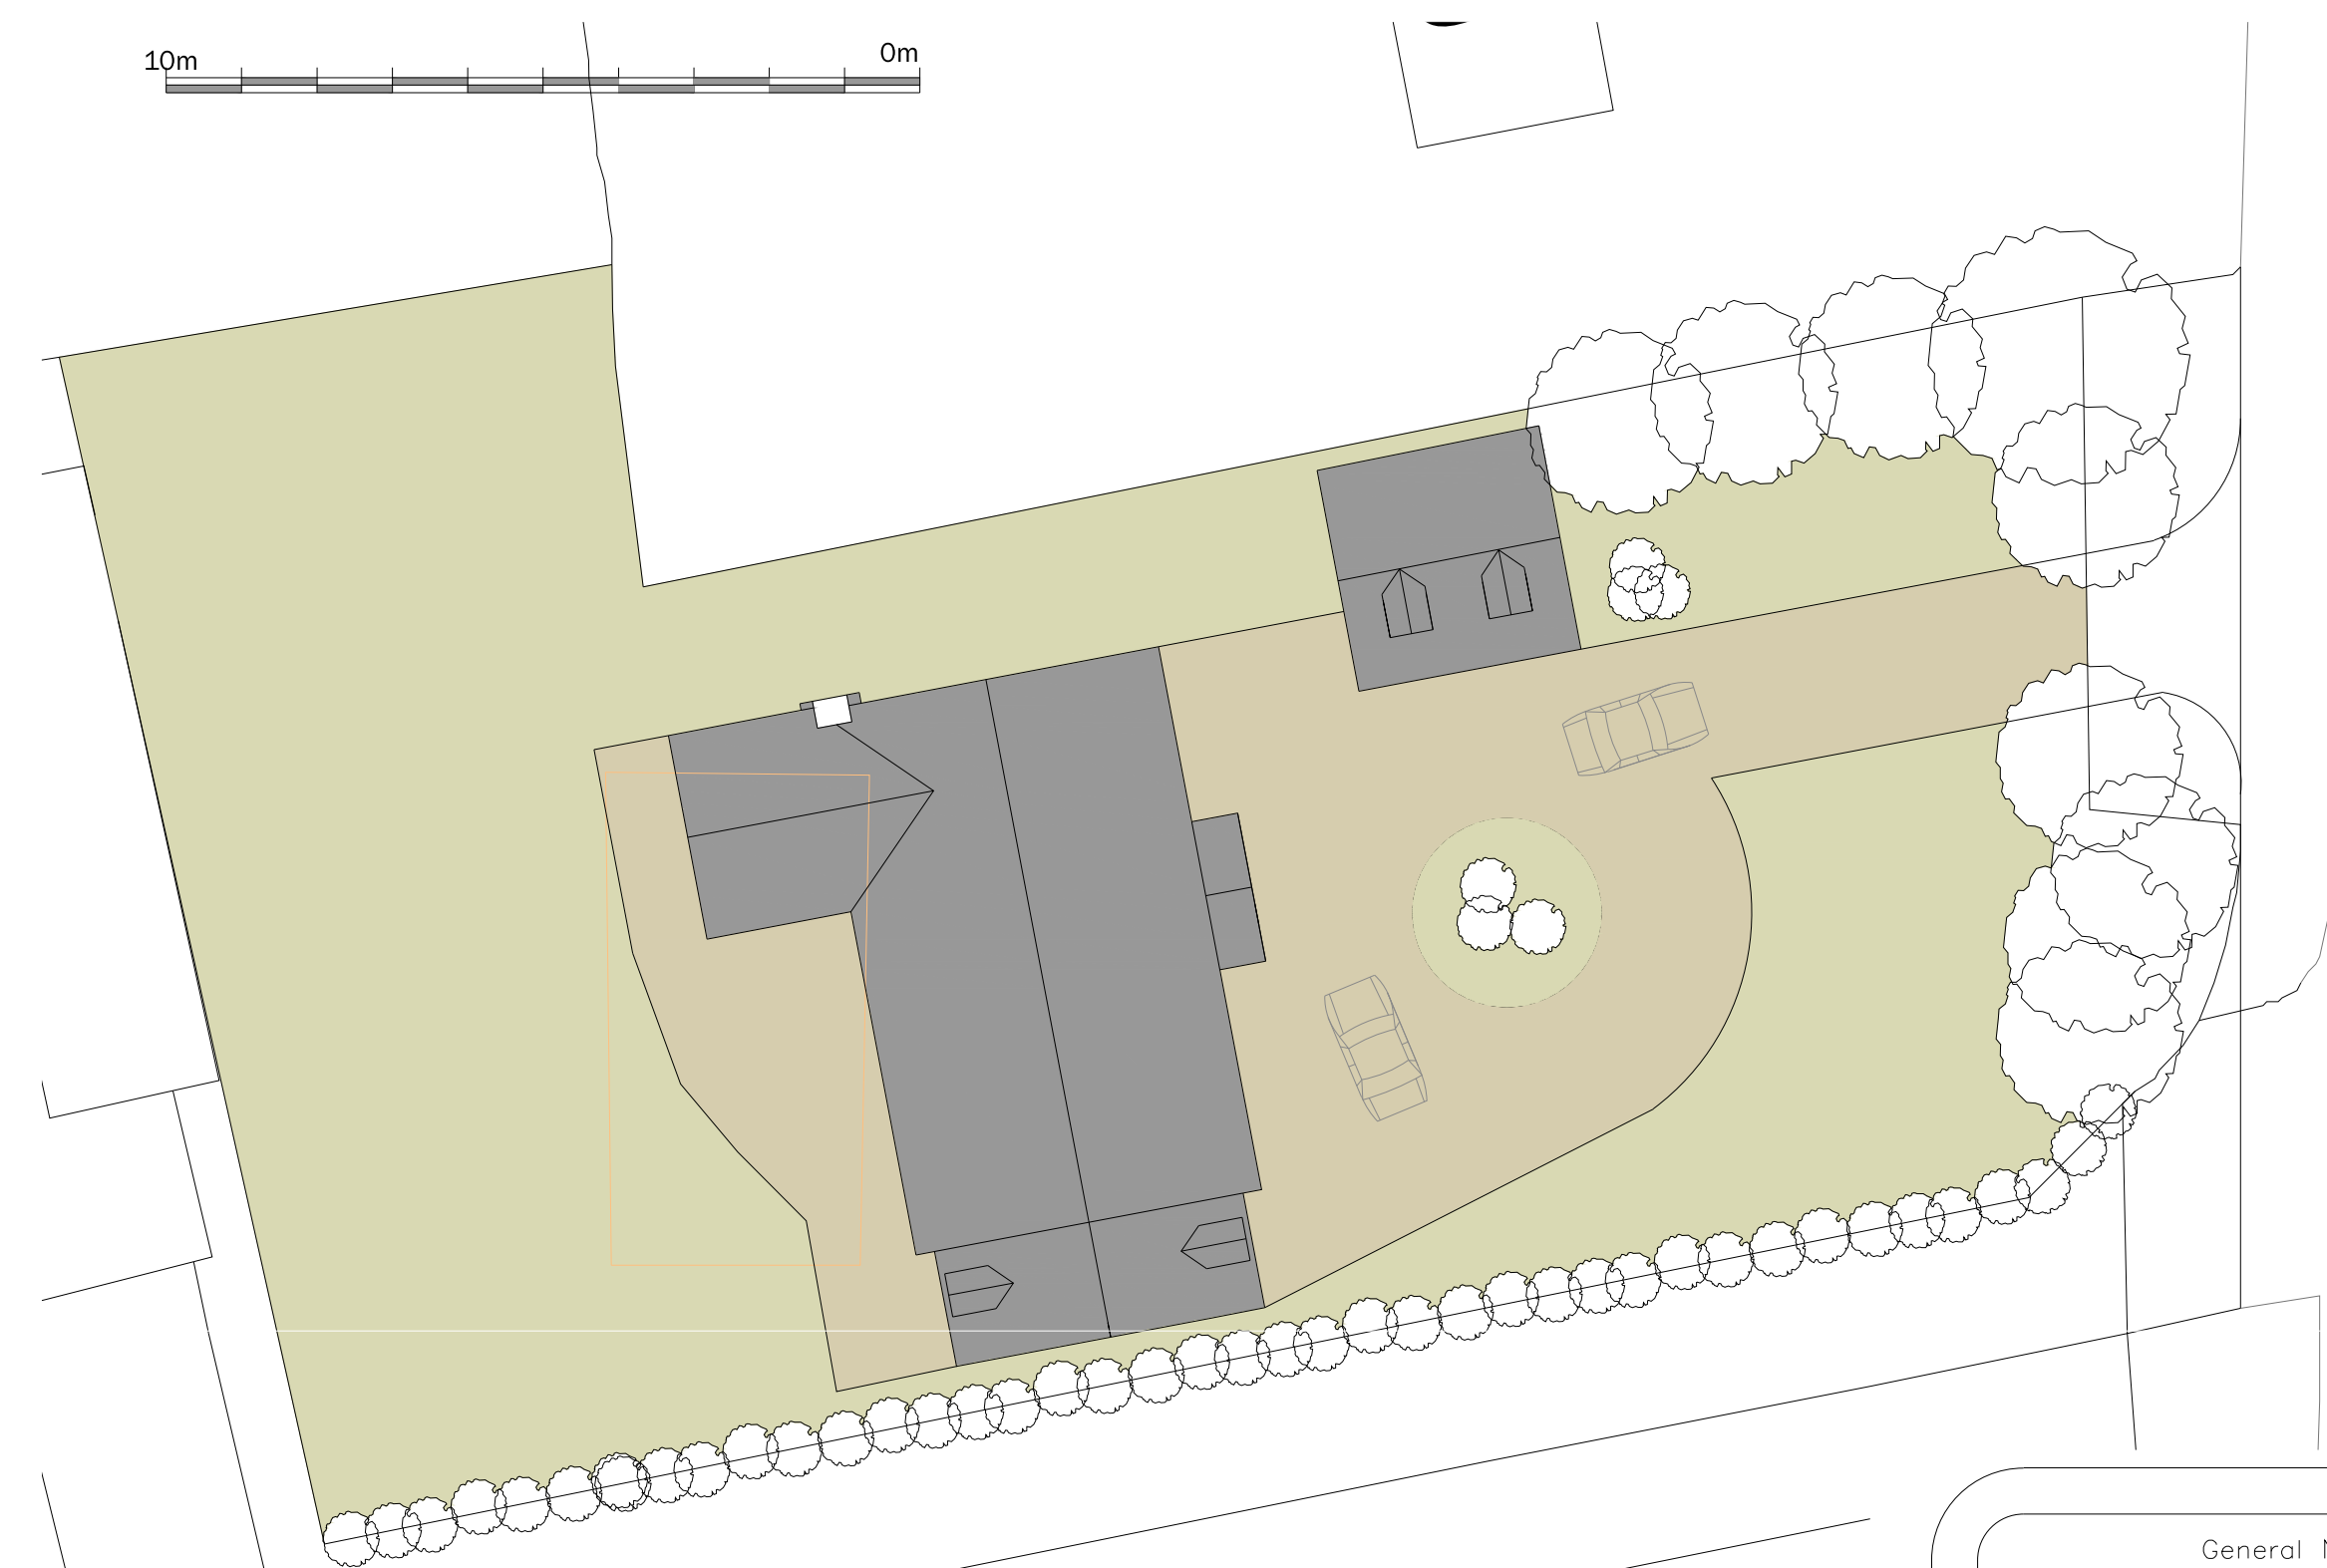

PROPOSED SITE PLAN 1:200

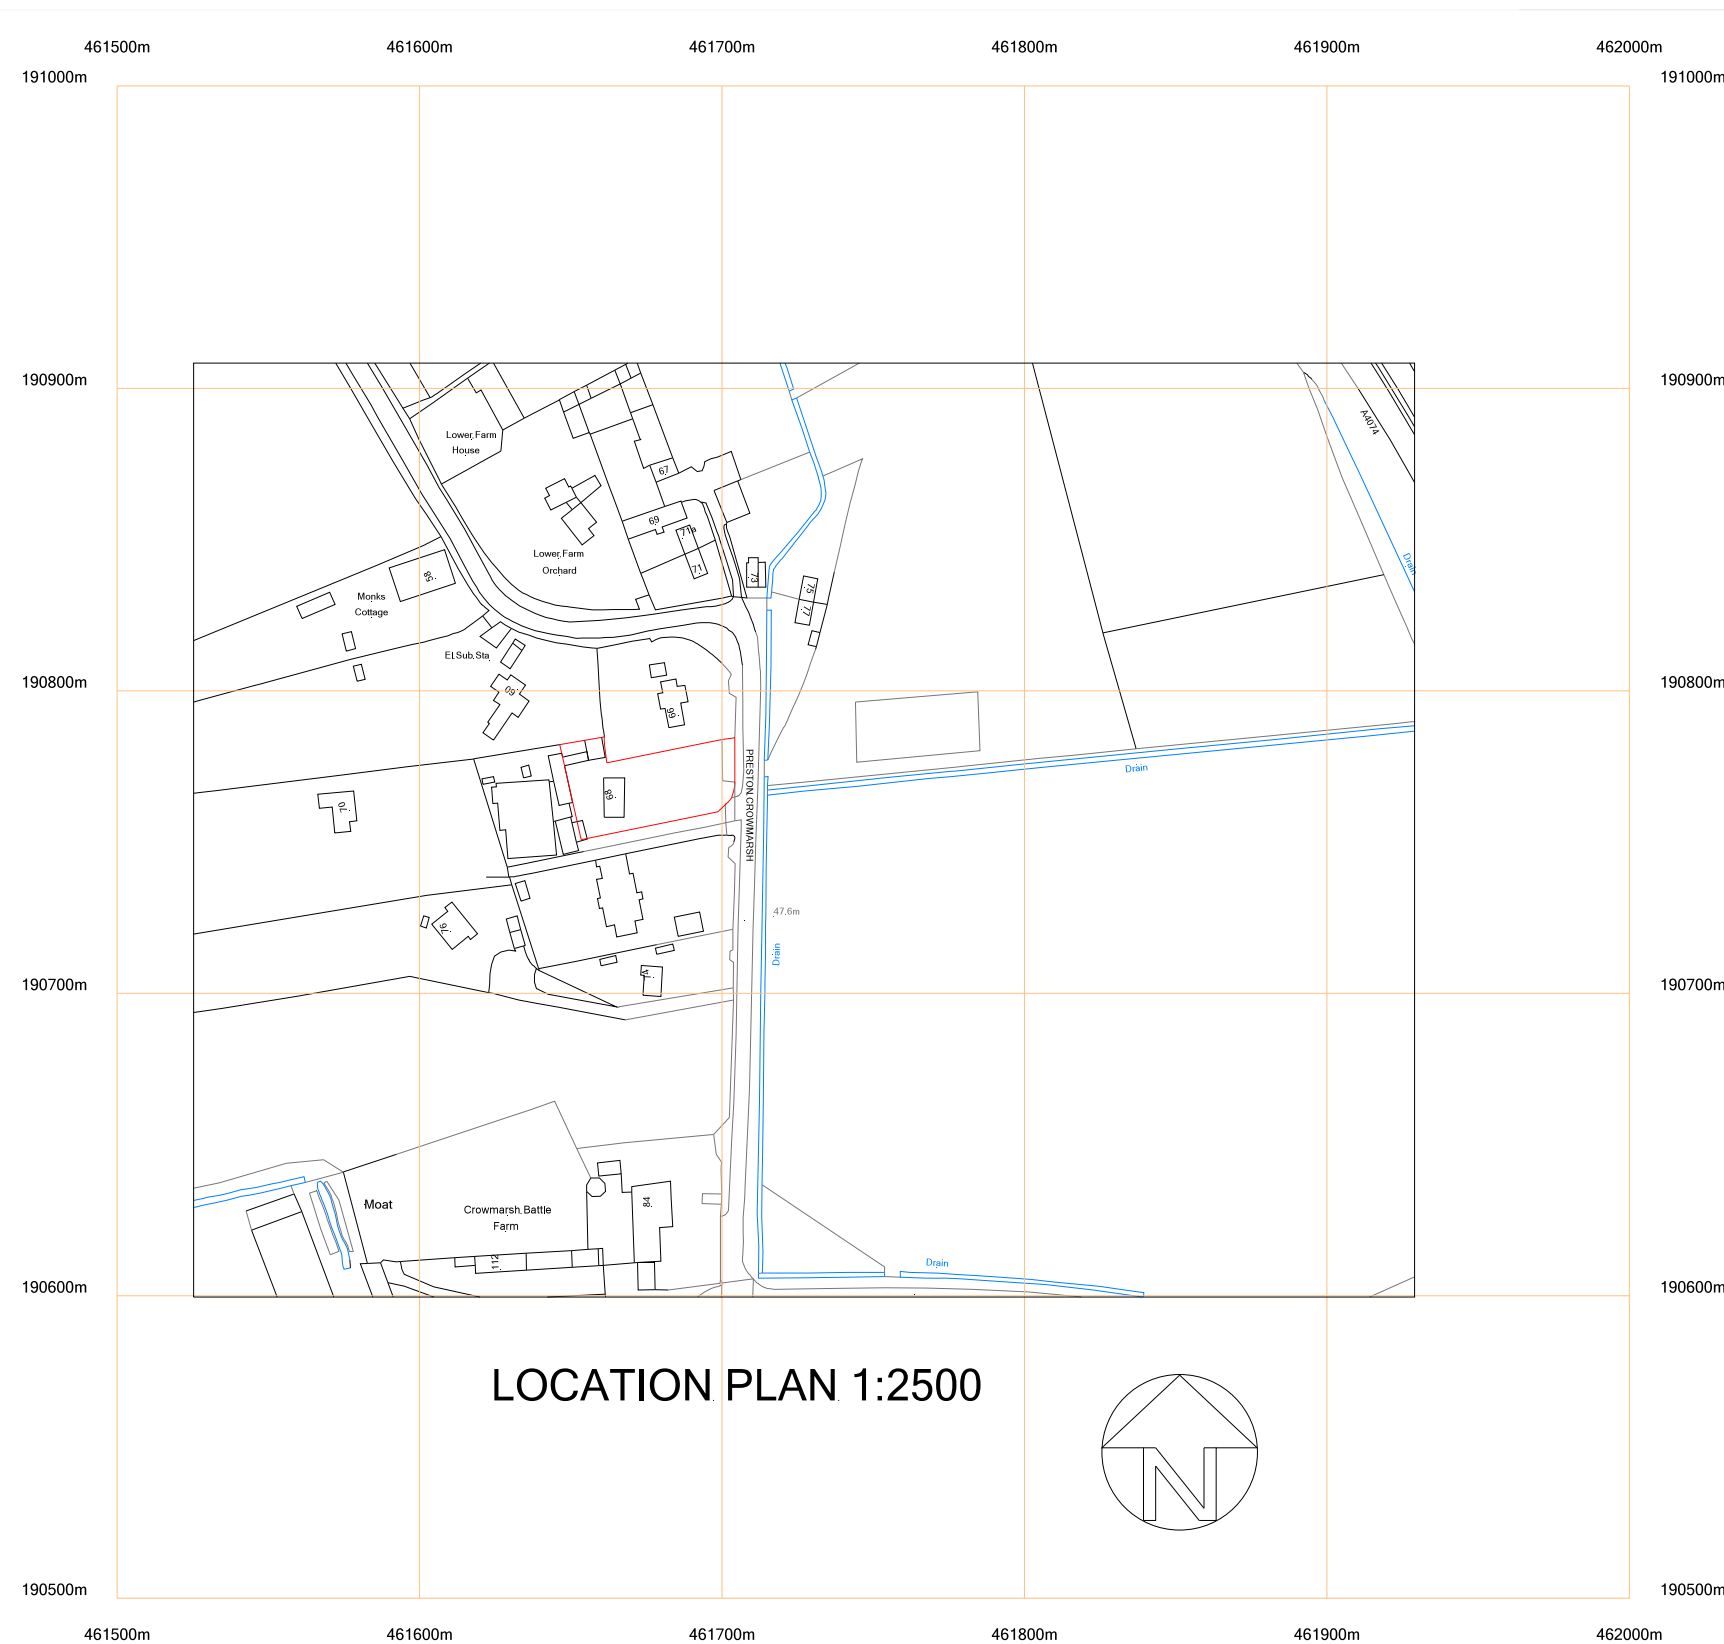


LOCATION PLAN 1:2500

General Notes		
No.	Revision/Issue	Date

**Richard Court Designs**  
 27 Old Gloucester Street  
 London  
 WC1N 3AX  
 Tel: 0844 870 0159  
 E-mail: richardcourtdesigns@gmail.com

Project Name and Address  
 MR LUKE CARTER  
 LAND AT:  
 HONEY FARM  
 68 PRESTON CROWMARSH  
 OXFORDSHIRE  
 OX10 6DL


Project	697	Sheet	
Date	23.09.13	1	
Scale	As shown		

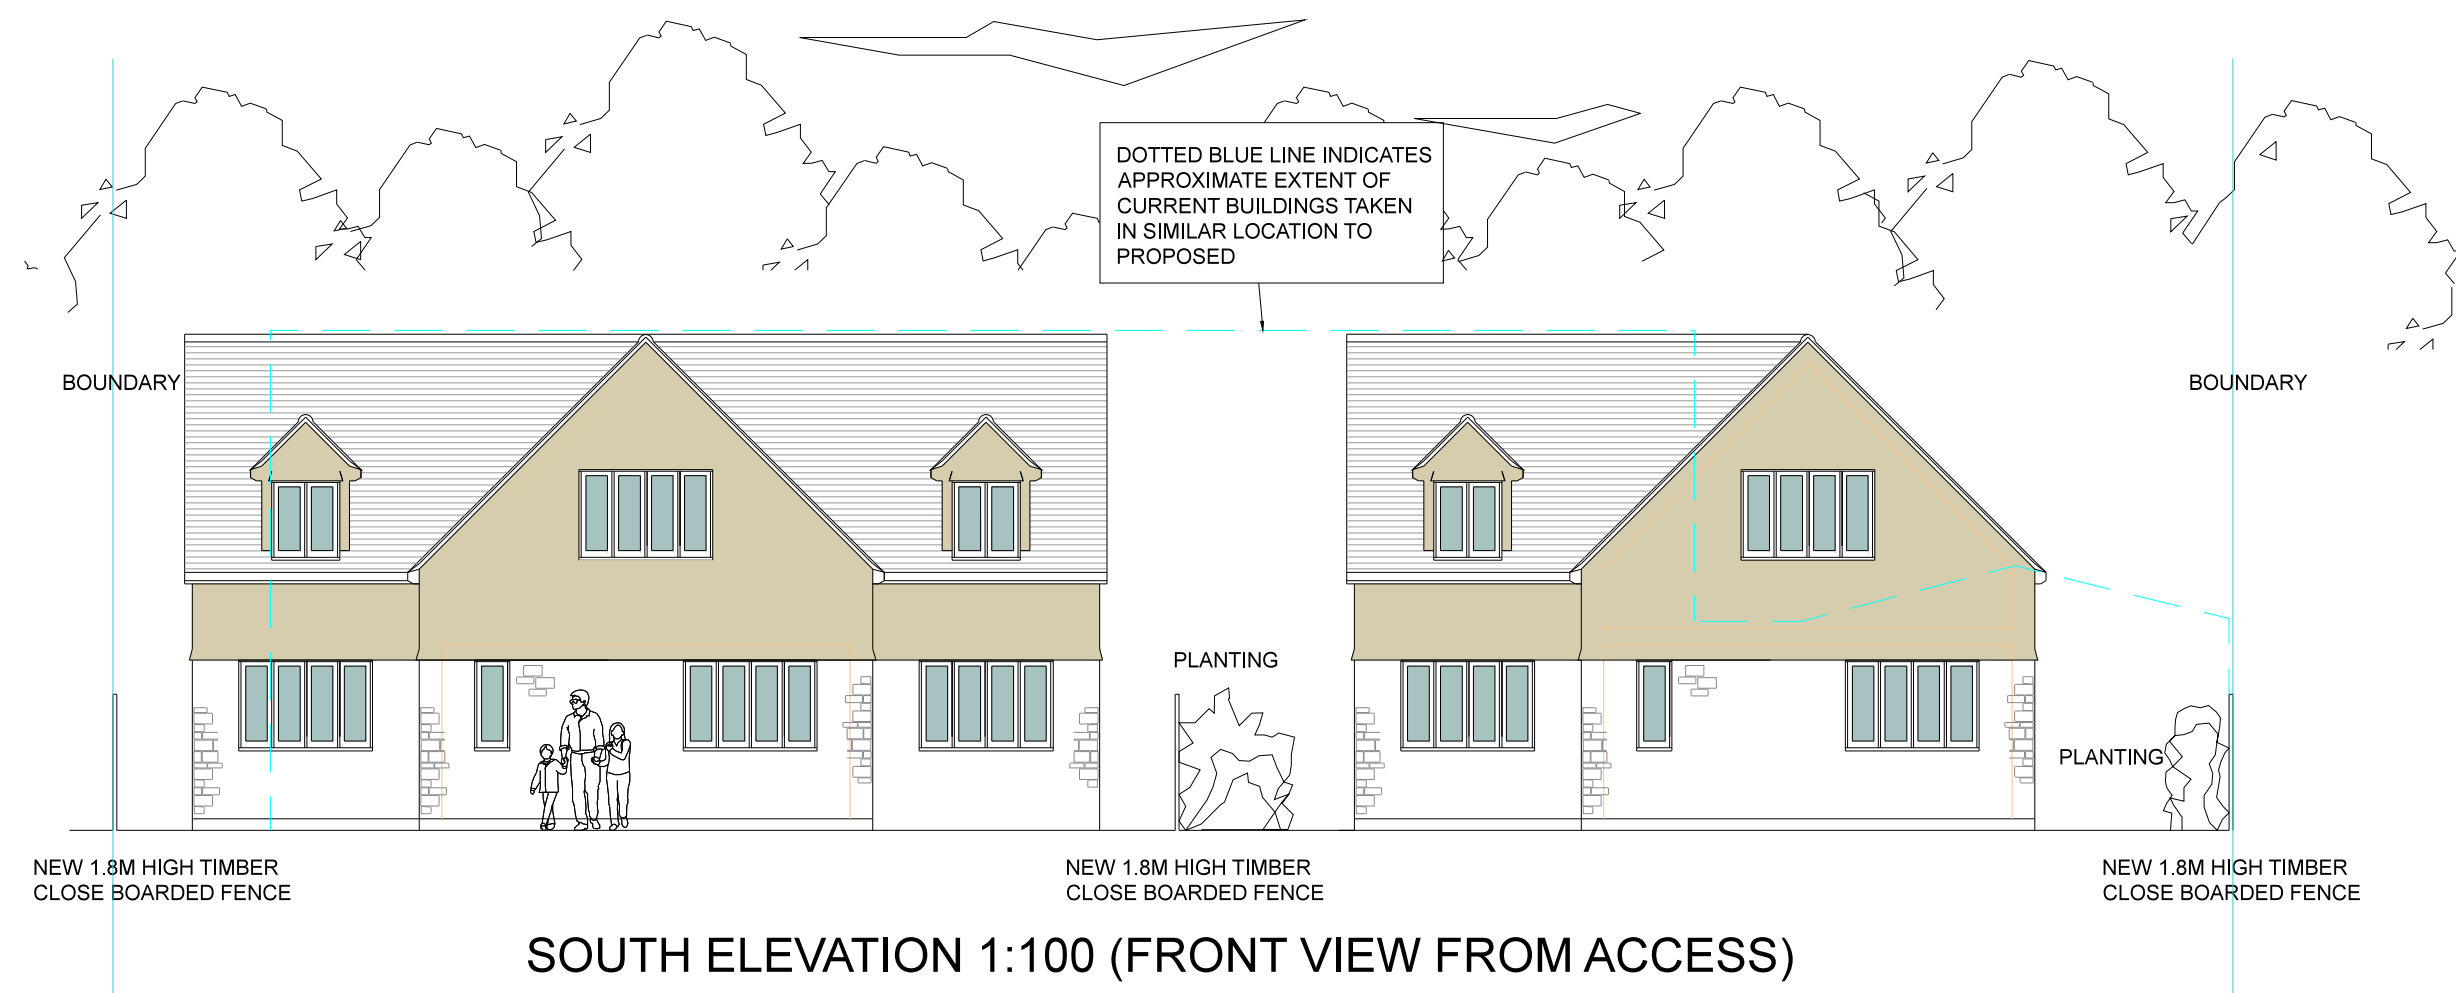

SOUTH ELEVATION 1:100 (FRONT VIEW FROM ACCESS)



LOCATION PLAN 1:2500

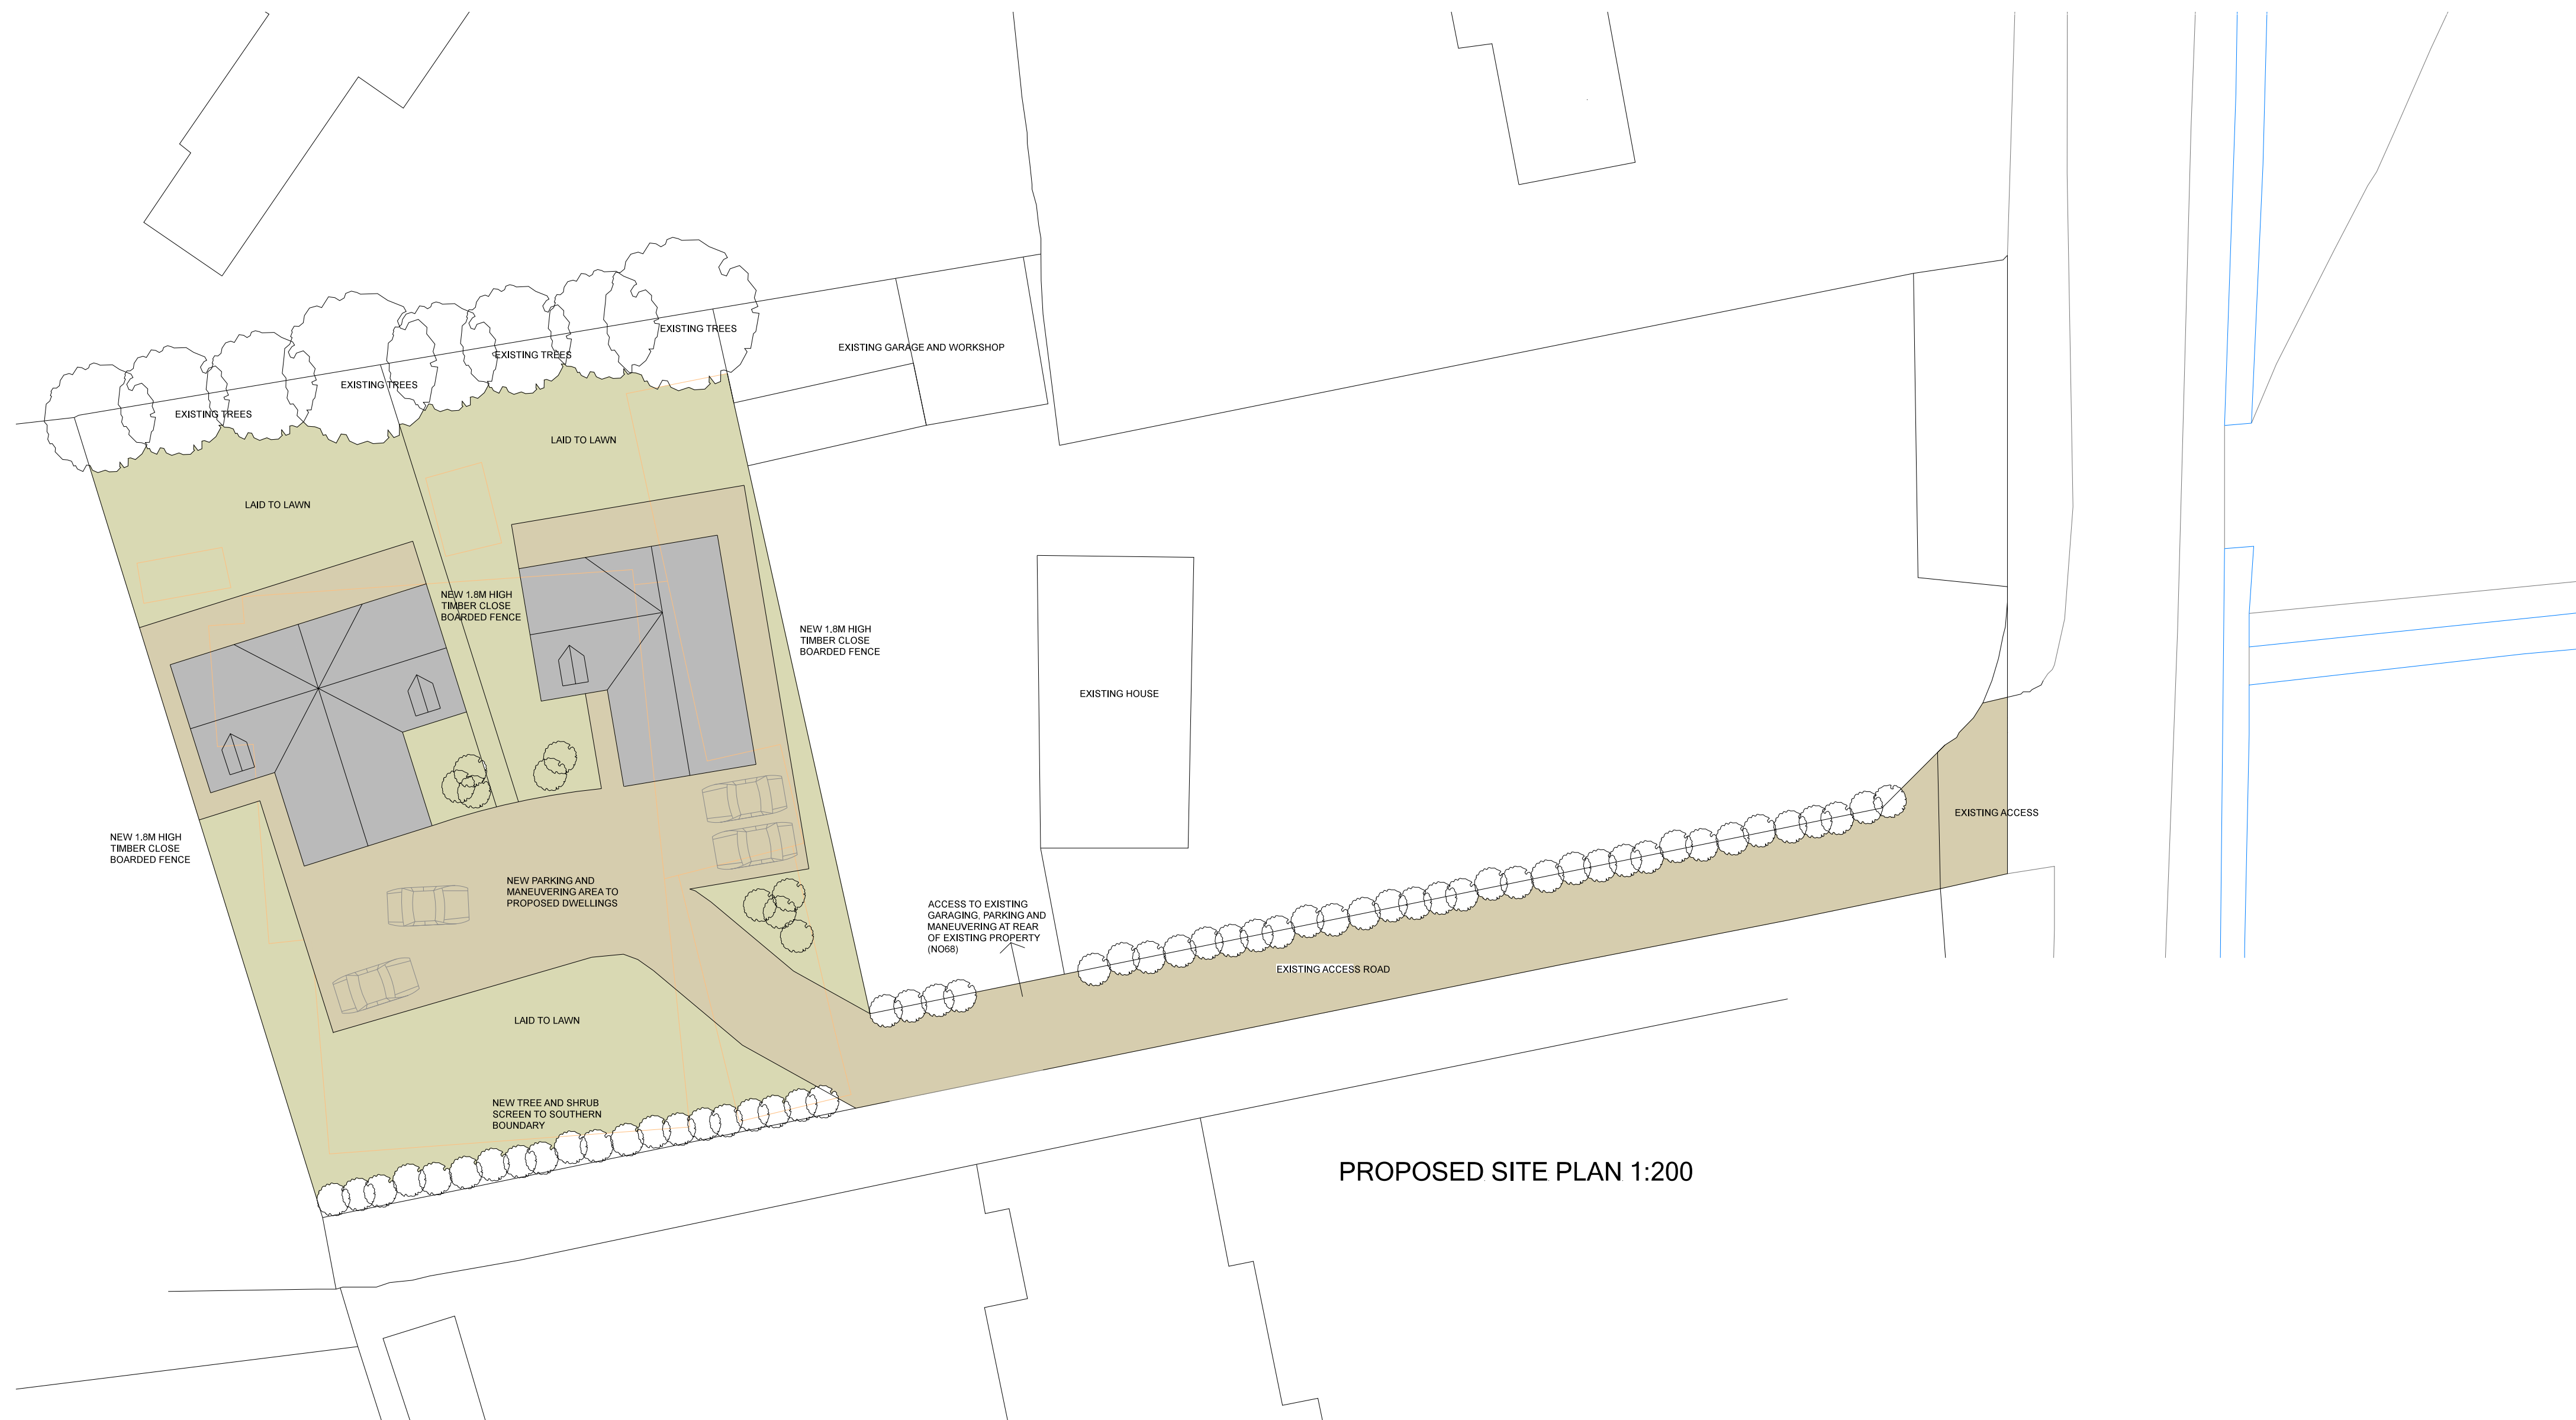

PROPOSED SITE PLAN 1:200

General Notes		
No.	Revision/Issue	Date

**Richard Court Designs**  
 27 Old Gloucester Street  
 London  
 WC1N 3AX  
 Tel: 0844 870 0159  
 E-mail: richardcourtdesigns@gmail.com

Project Name and Address  
**MR LUKE CARTER**  
 LAND AT:  
 HONEY FARM  
 68 PRESTON CROWMARSH  
 OXFORDSHIRE  
 OX10 6DL

Project	697	Sheet	4
Date	23.09.13		
Scale	As shown		