


G A J SOAME & ASSOCIATES,  
 Acre Cottage, Chapel Road, South Leigh,  
 Witney, Oxon OX29 6UP  
 Tel No 01993 772799

Client CARTER L  
 Scale 1:100  
 Date 07/10/17  
 Ref 07/084/A

25 JUL 2008

08/1197

Proposal ERECTION OF SIX ONE BEDROOM FLATS  
 ON LAND BETWEEN 79 & 81, MIRFIELD ROAD, WITNEY  
 ( PROPOSED GROUND FLOOR PLAN )  
 FIRST

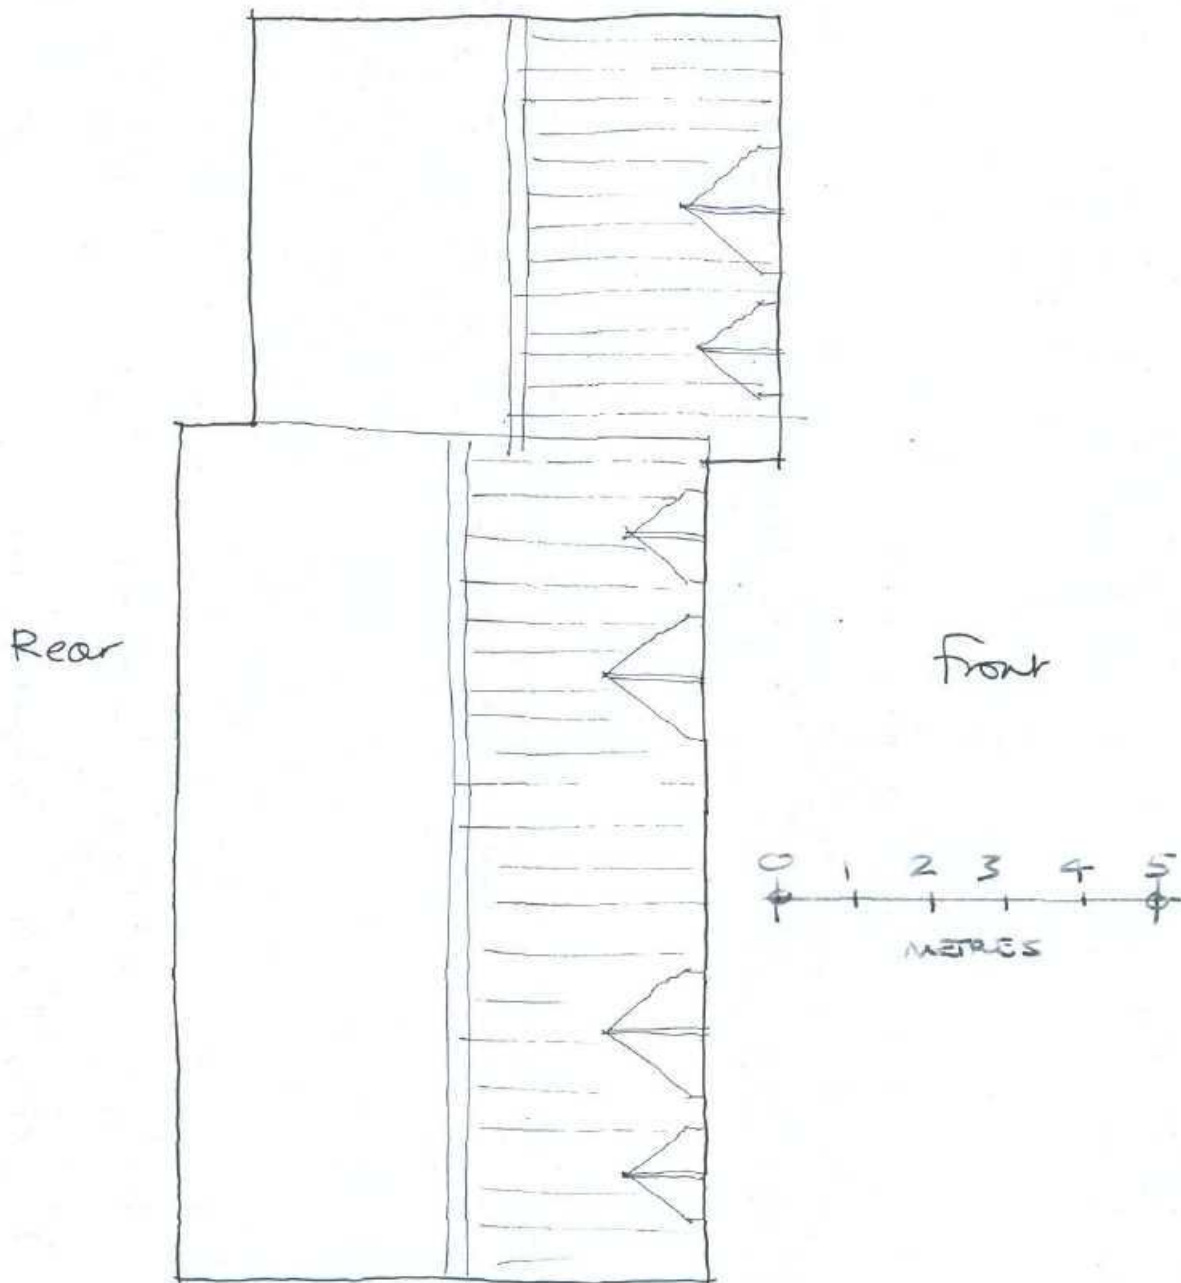

25 JUL 2008


08/1197

G A J SOAME & ASSOCIATES,  
Acre Cottage, Chapel Road, South Leigh,  
Witney, Oxon OX29 6UP  
Tel. No. 01993 772799

Client: CARTER L  
Scale: 1:100  
Date: 22.07.08  
Ref: 07/084/ ROOF PLAN

Proposal: ERECTION OF SIX ONE BEDROOM FLATS  
ON LAND BETWEEN 79 & 81, MIRFIELD ROAD, WITNEY.

(REVISED ~ SHOWING ROOF PLAN)

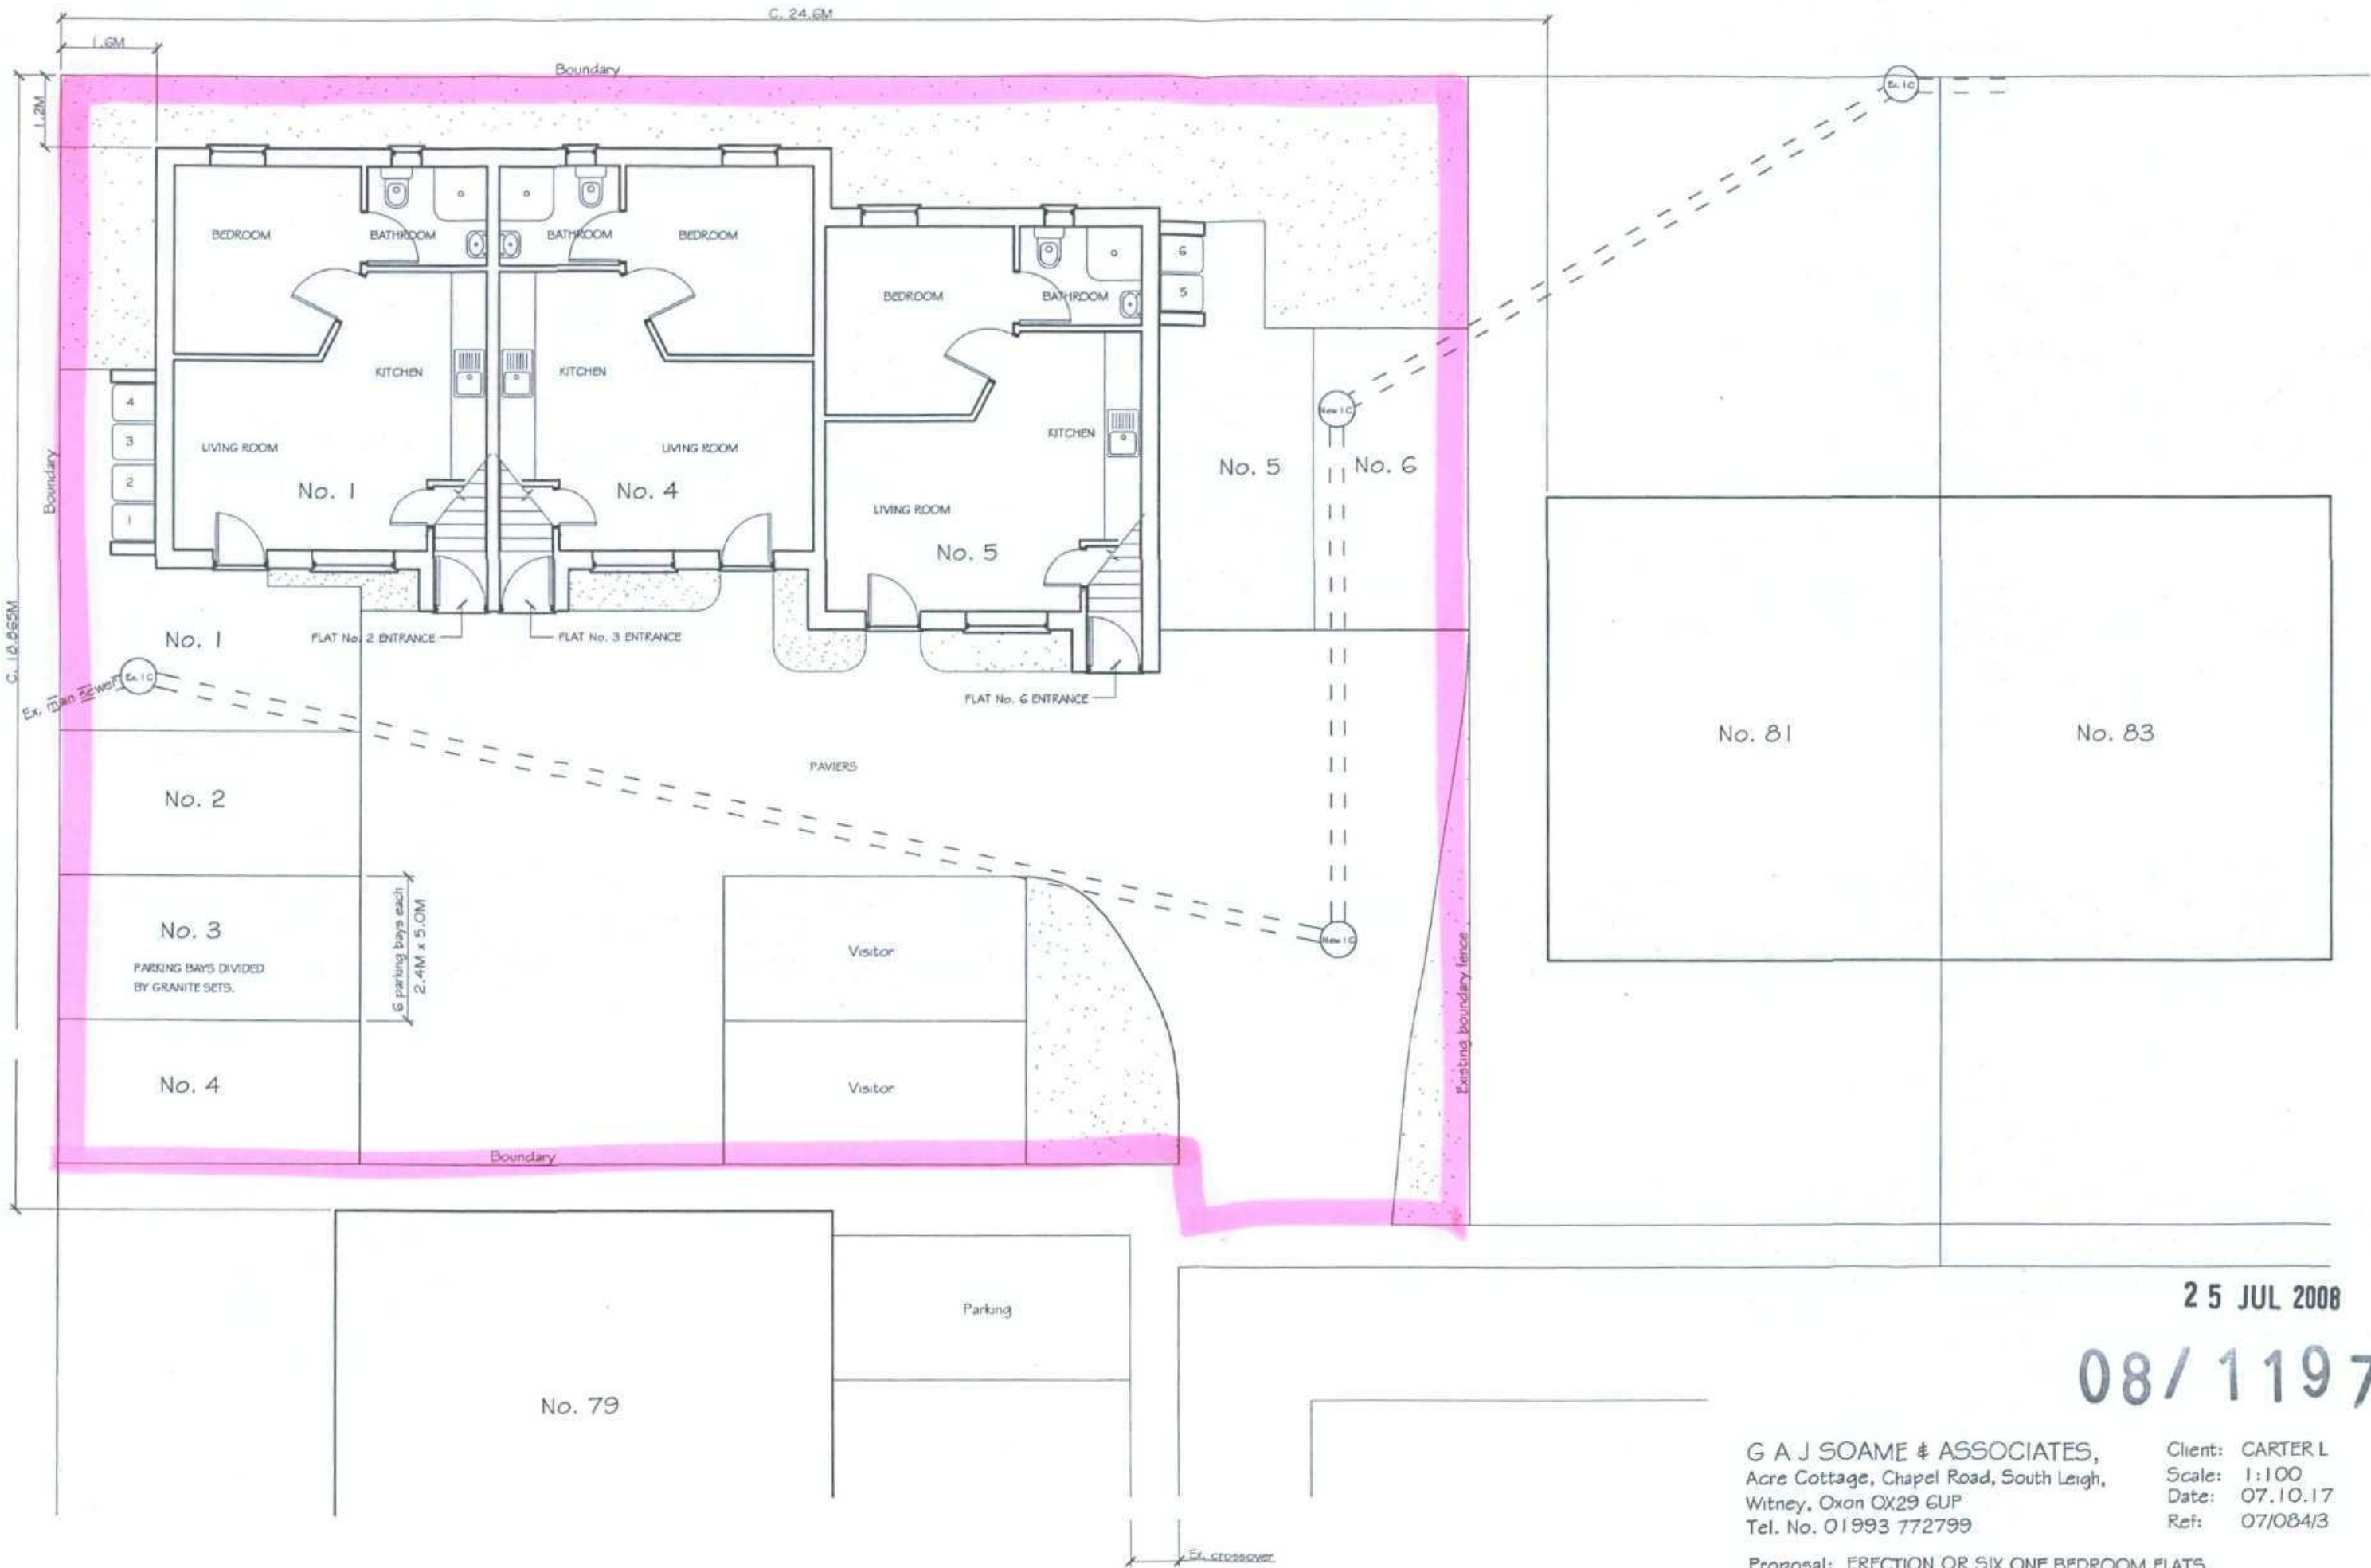


25 JUL 2008

08/1197


G A J SOAME & ASSOCIATES,  
 Acre Cottage, Chapel Road, South Leigh,  
 Witney, Oxon OX29 6UP  
 Tel. No. 01993 772799

Client: CARTER L  
 Scale: 1:100  
 Date: 07.10.17  
 Ref: 07/084/3

Proposal: ERECTION OF SIX ONE BEDROOM FLATS  
 ON LAND BETWEEN 79 & 81, MIRFIELD ROAD, WITNEY.  
 ( PROPOSED GROUND FLOOR PLAN )

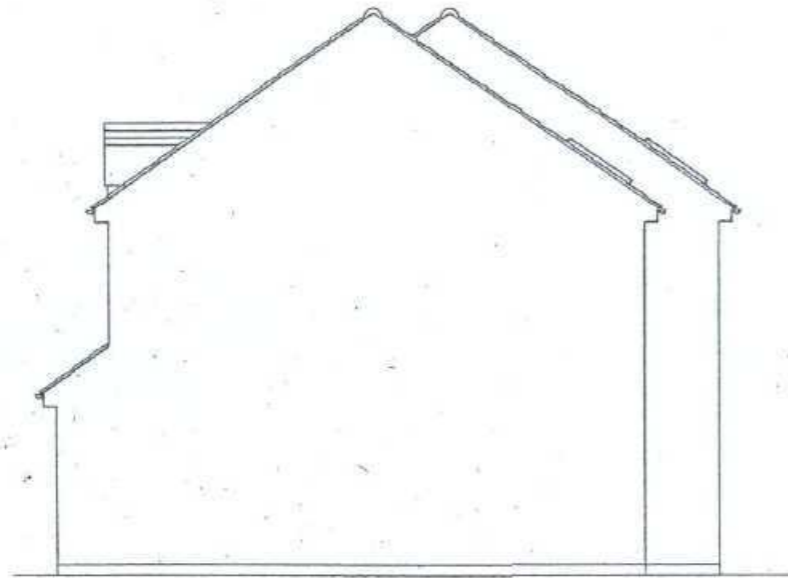


SIDE ( NORTH ) ELEVATION

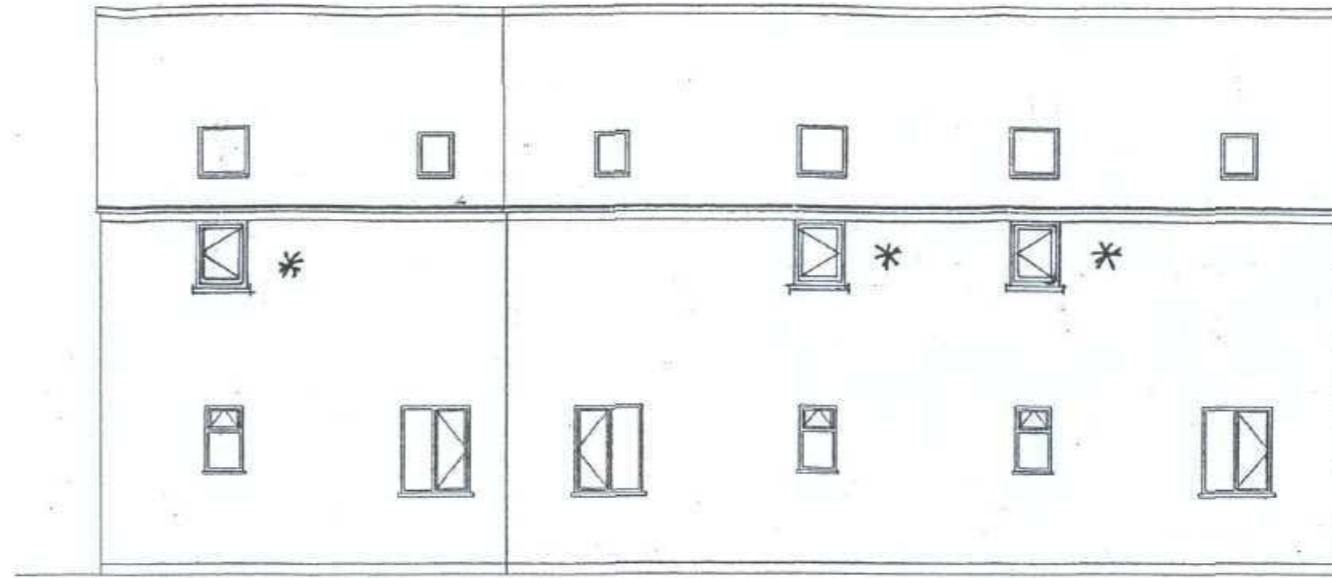

REAR ( WEST ) ELEVATION

- NEW WINDOWS  
\* TO BE OBSCURE  
GLAZED.  
- "RETAINERS" TO  
KEEP GAP TO 100MM  
WHEN OPENED  
(EMERGENCY ESCAPE  
ONLY).

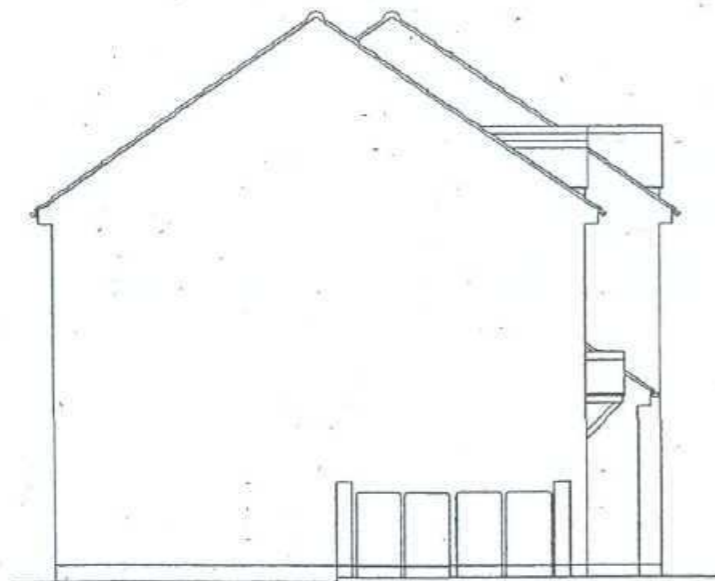

SIDE ( SOUTH ) ELEVATION



FRONT ( EAST ) ELEVATION

25 JUL 2008

08/1197

Rev.A July, 2008 \*  
Rear Elevation. F.f windows added

G A J SOAME & ASSOCIATES,  
Acre Cottage, Chapel Road, South Leigh,  
Witney, Oxon OX29 6JP  
Tel. No. 01993 772799

Client: CARTER L  
Scale: 1:100  
Date: 07.10.17  
Ref: 07/084/5A

Proposal: ERECTION OF SIX ONE BEDROOM FLATS  
ON LAND BETWEEN 79 & 81, MIRFIELD ROAD, WITNEY.

( PROPOSED ELEVATIONS )

\* NON-COMPLIANCE WITH COND. 8 OF 07/1875/P/FP